

Hogwarts Herbology Greenhouse

*reconciled blueprints — one
coordinated building*


PROJECT NO.	HHG · 2024
REVISION	P02 · coordinated
SCALE	1:100 @ A1
DATE	16.06.2026

These blueprints redraw the greenhouse to the single reconciled scheme — **14.40 m long** on a 5-bay grid, **5.60 m wide** across the nave, glazed ridge at **+7.950** with dragon finials reaching **+8.950**. They supersede the original sketches; figured dimensions govern.

FINIAL TIP +8.950	RIDGE (GLAZED) +7.950	SPRINGING +6.150	EAVE +4.350	PLINTH TOP +0.600
LENGTH × WIDTH 14.4 × 5.6				


Floor plan

HHG-PL-01 · 1:100

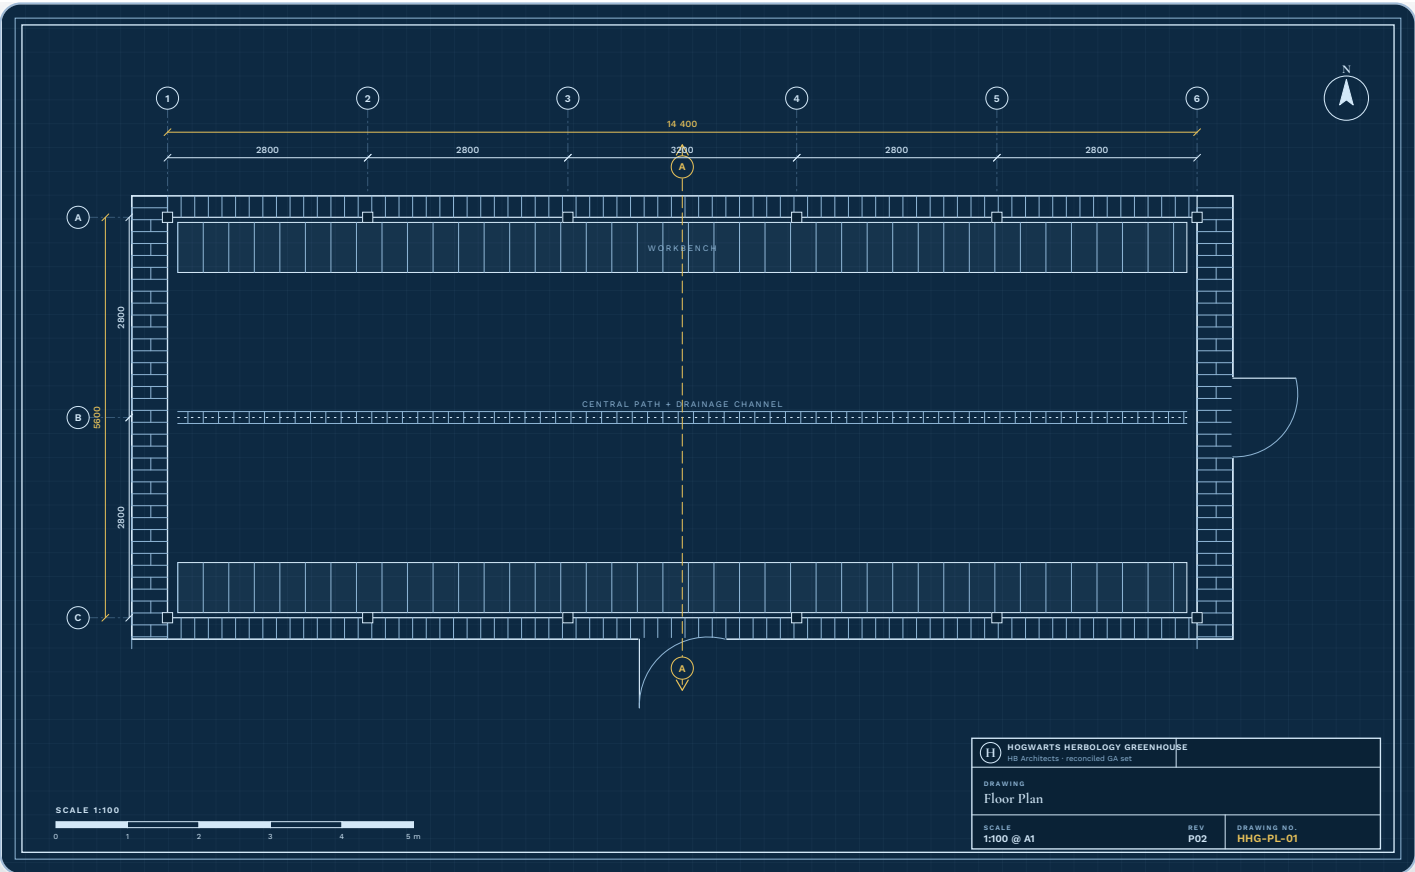


South elevation — front

HHG-EL-S-01 · 1:100

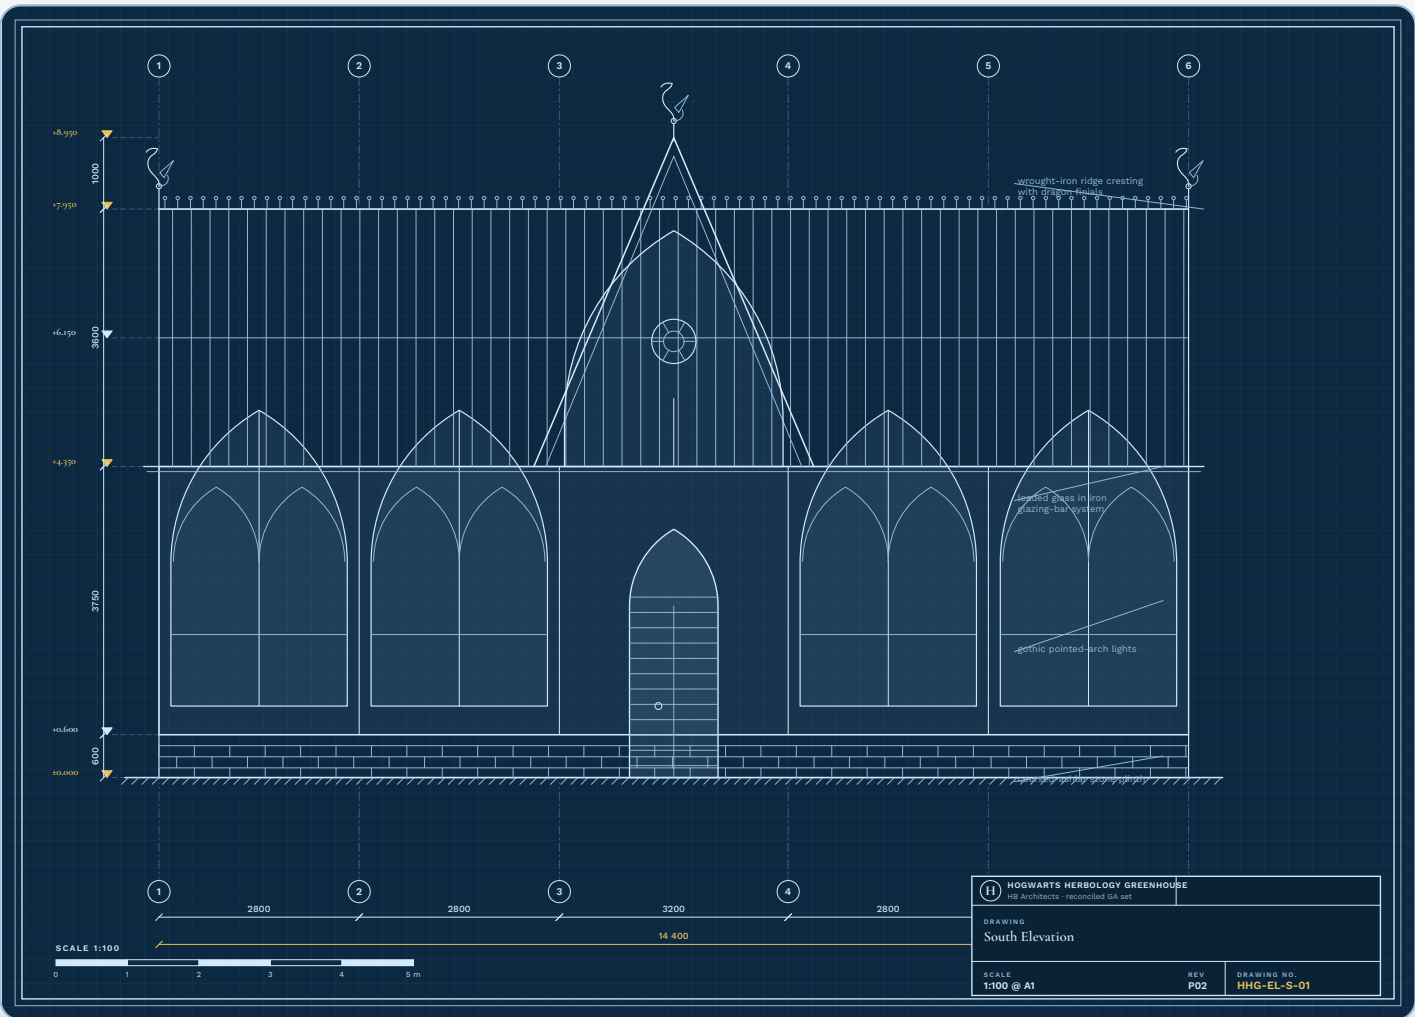


North elevation — rear

HHG-EL-N-02 · 1:100

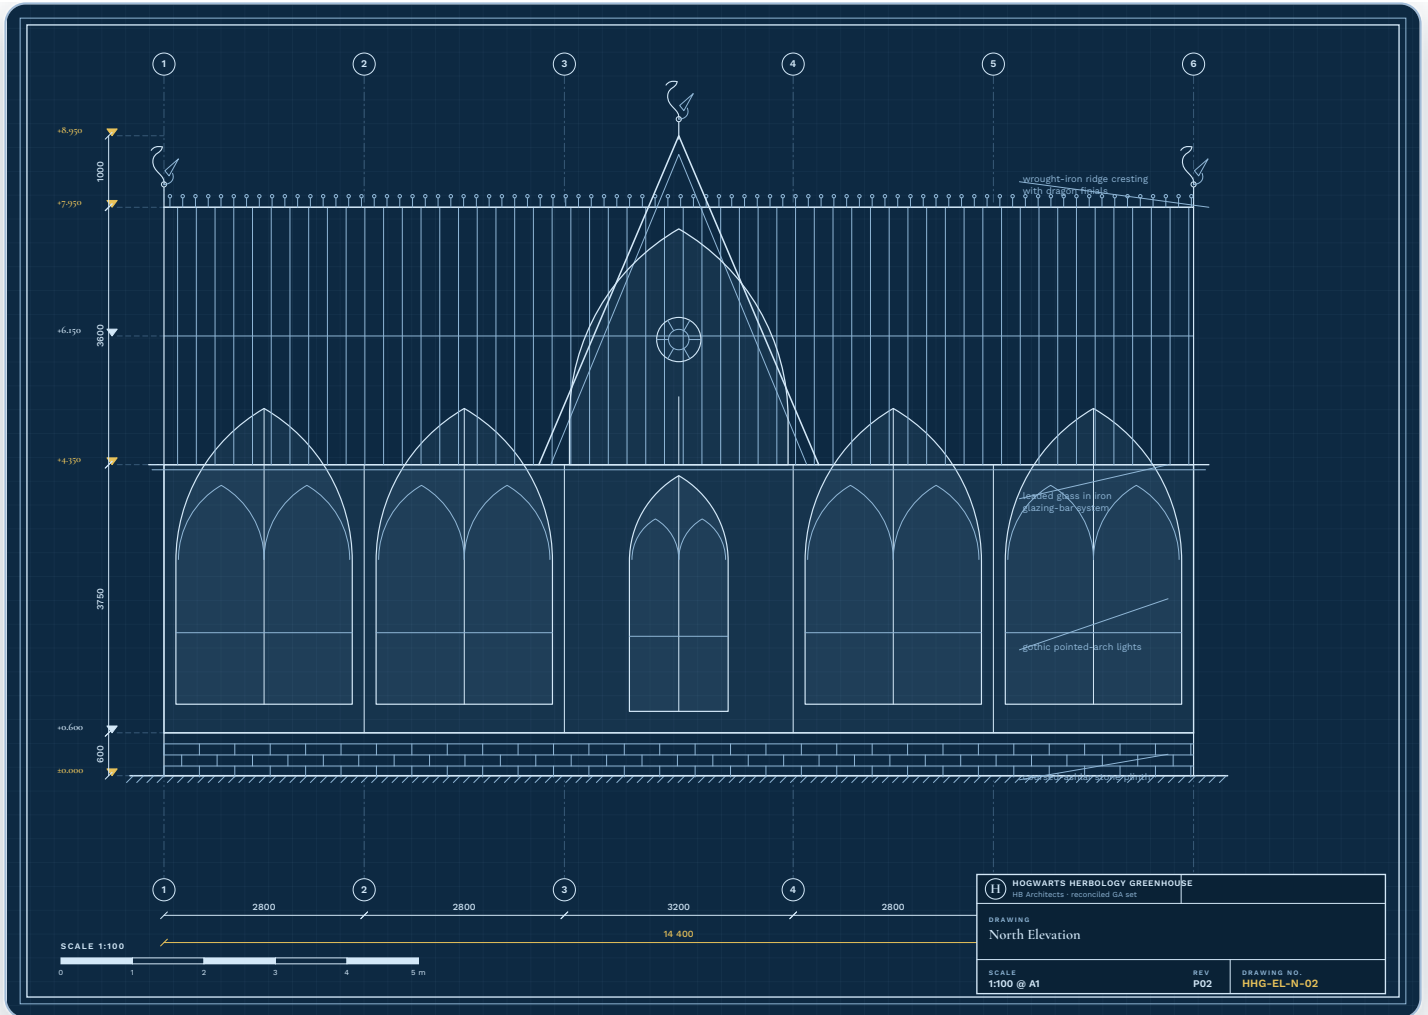

Gable end elevation — east / west typical HHG-EL-G-03 · 1:100

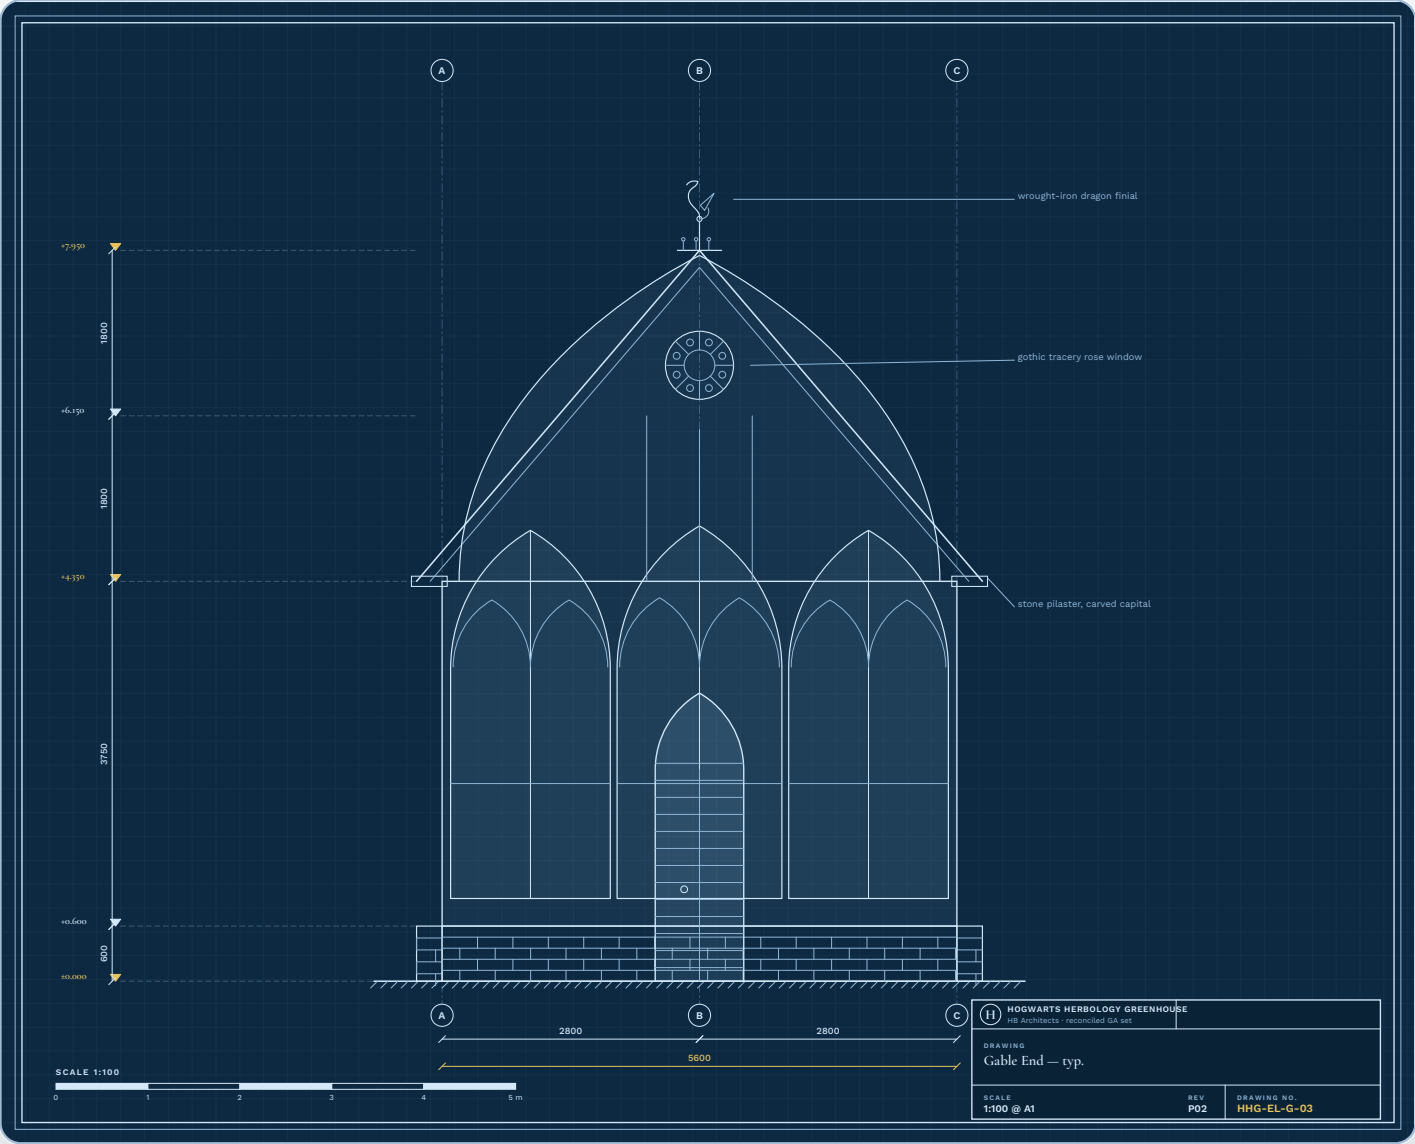

Section A–A — transverse

HHG-SE-05 · 1:100

